

GFZ	GRZ
0.8	0.4

B WEG 4

WA	II
GFZ	GRZ
0.8	0.4

WA	II
GFZ	GRZ
0.8	0.4

ED ○

WA	II
GFZ	GRZ
0.8	0.4

ED ○

B WEG 3

B WEG 4


F-WEG 3


126  
1

192

193

194.5

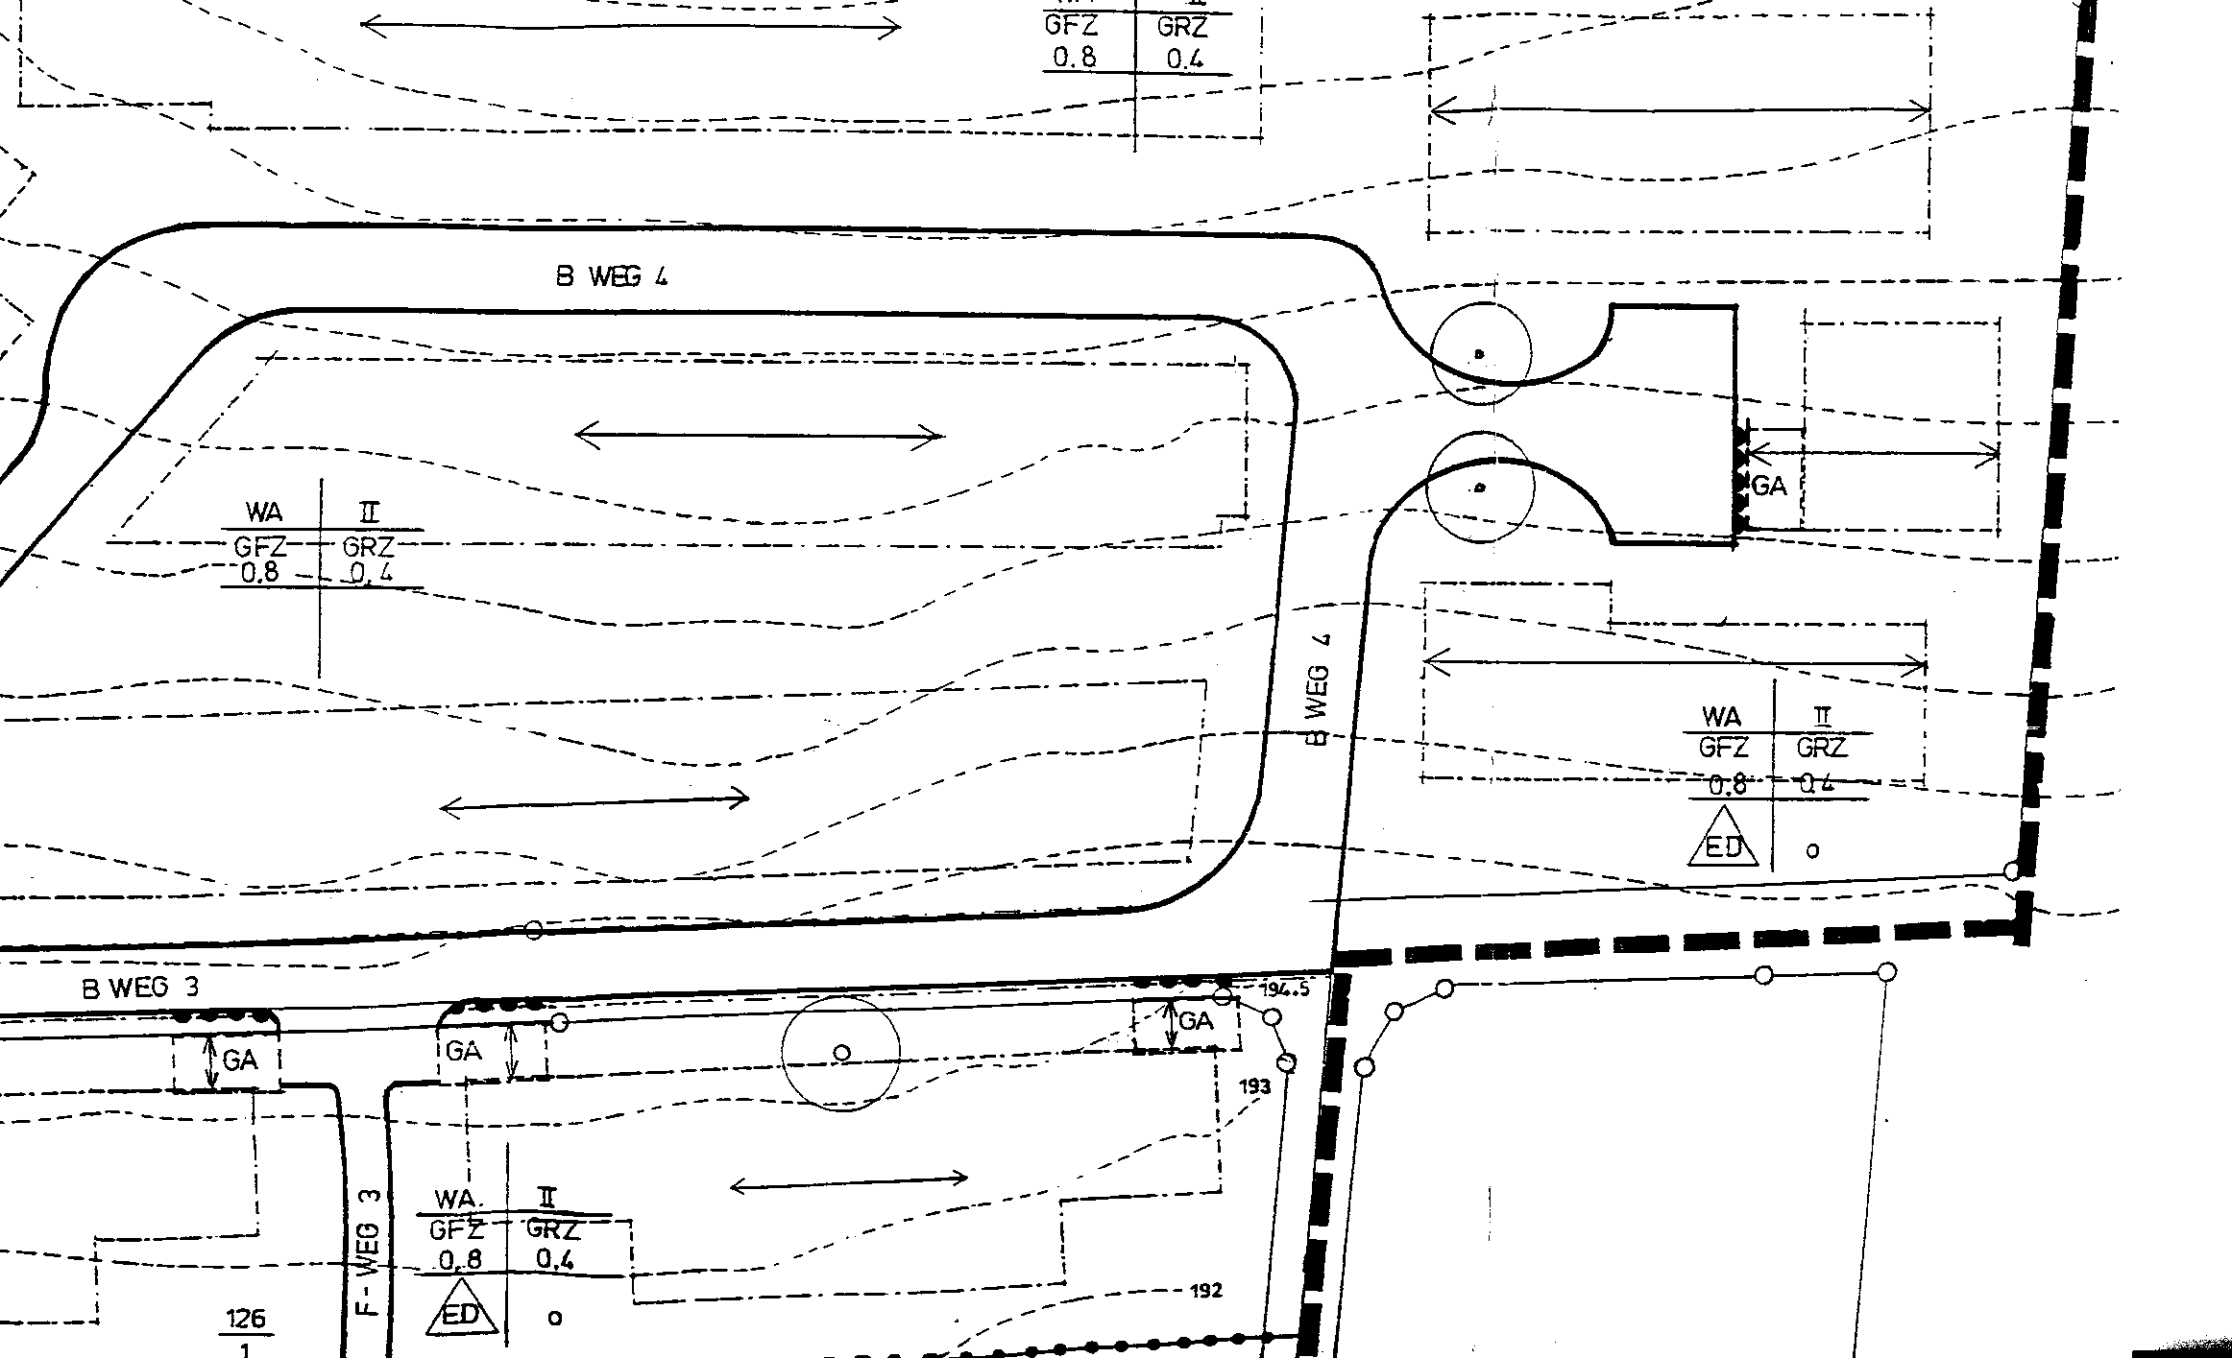

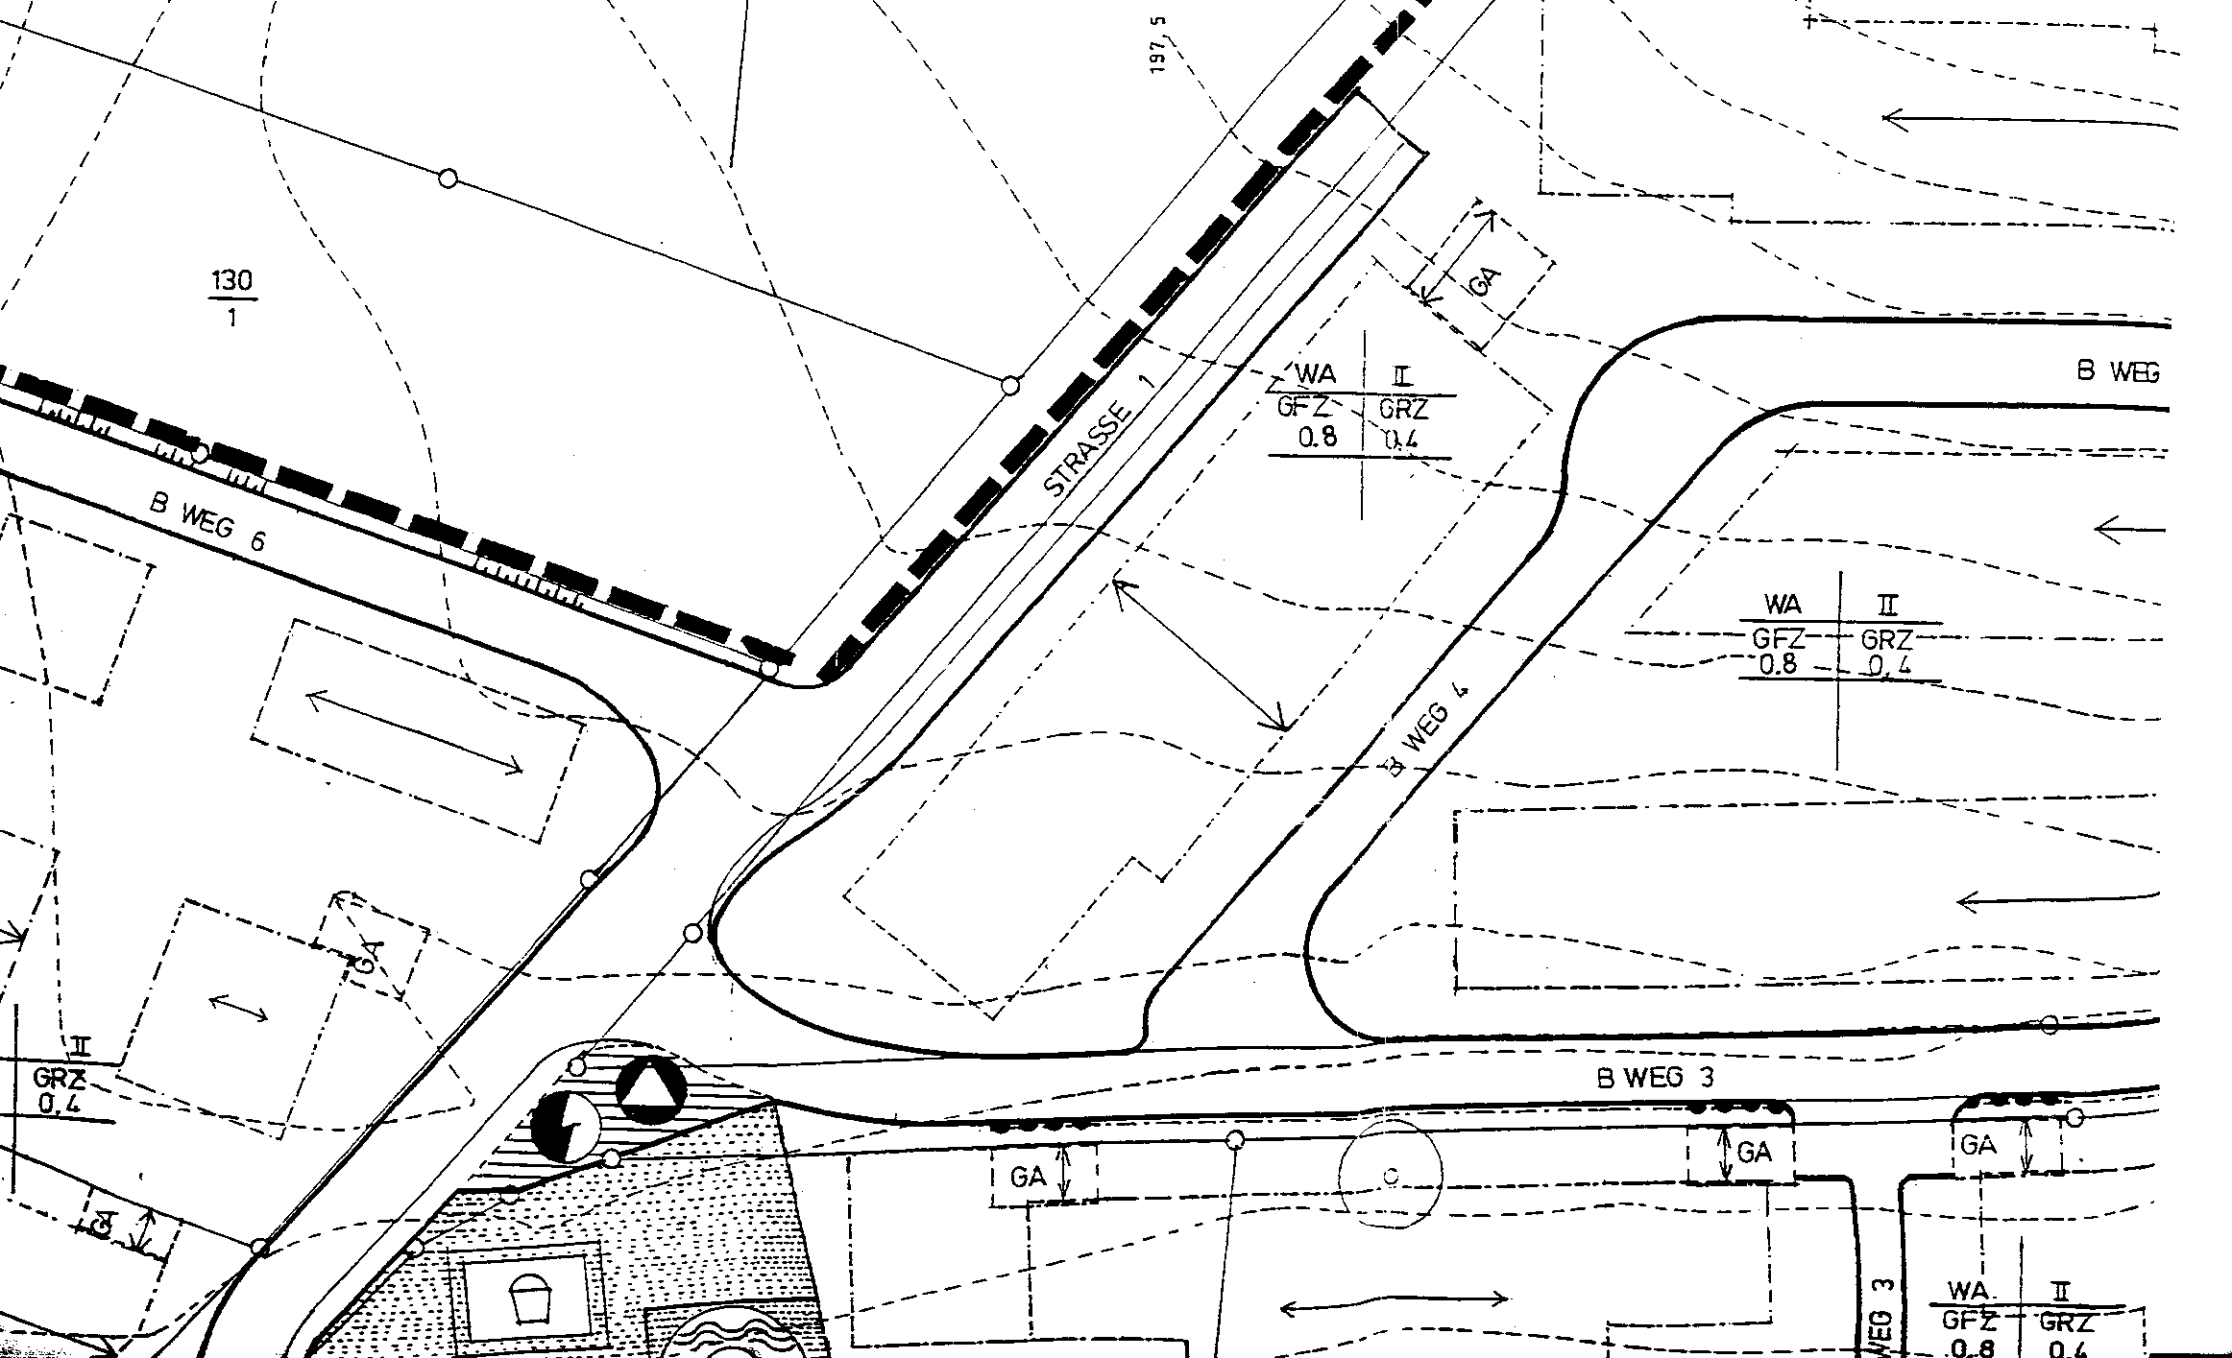

$\frac{130}{1}$

197.5

STRASSE 1

B WEG 6

WA	II
GFZ	GRZ
0.8	0.4

GA

B WEG

WA	II
GFZ	GRZ
0.8	0.4

B WEG 4

II
GRZ
0.4

GA

B WEG 3

GA

GA

GA

WEG 3

WA	II
GFZ	GRZ
0.8	0.4